


DO NOT SCALE DRAWING

Notes:

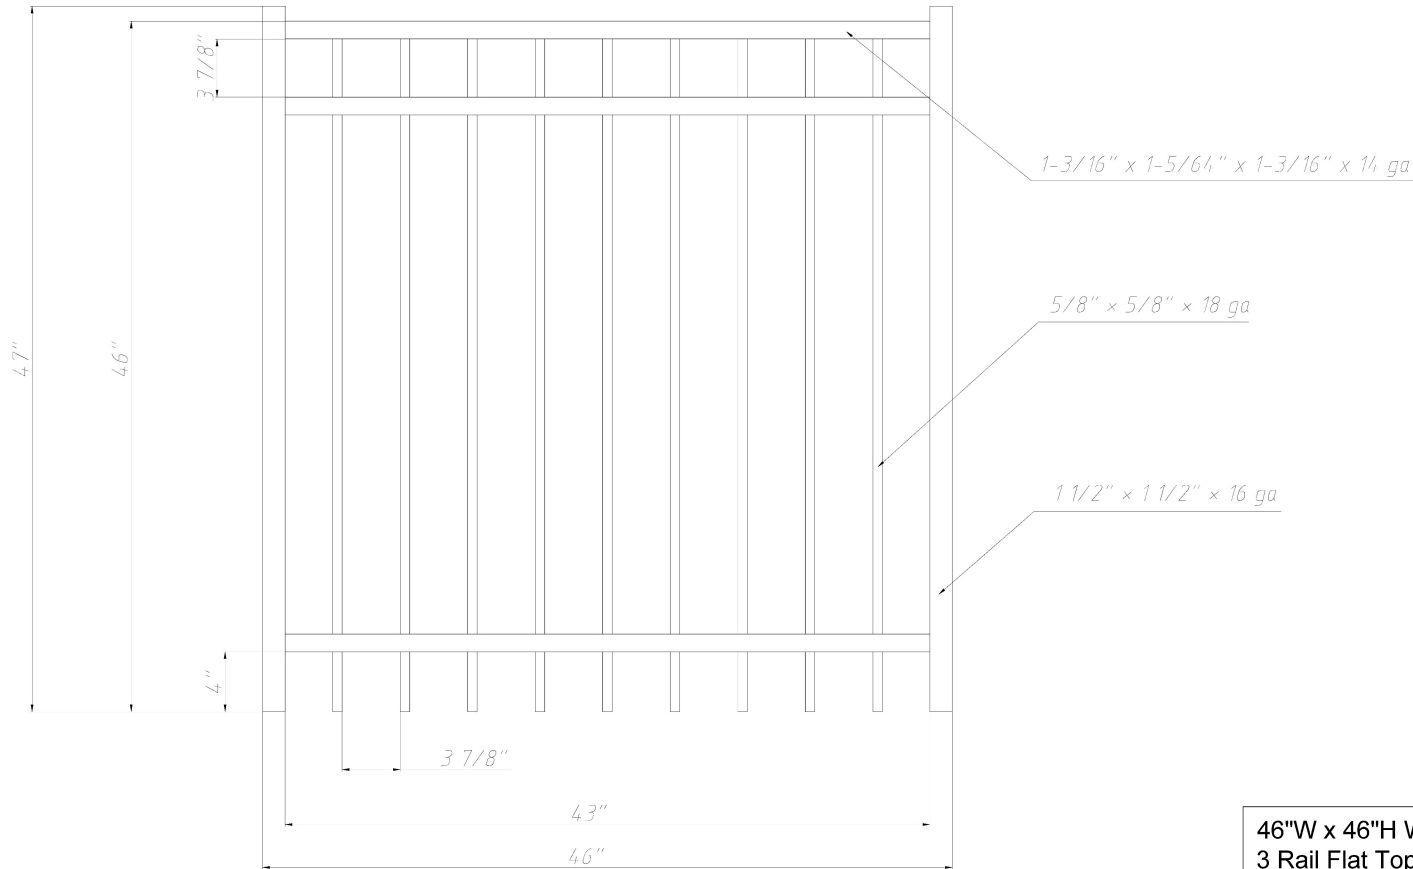

46"W x 46"H Welded Residential
3 Rail Flat Top Gate



FIRST FENCE USA

Product Code:	001-000031		
Revision:	A	Date:	02/10/2026