


DO NOT SCALE DRAWING

Notes:

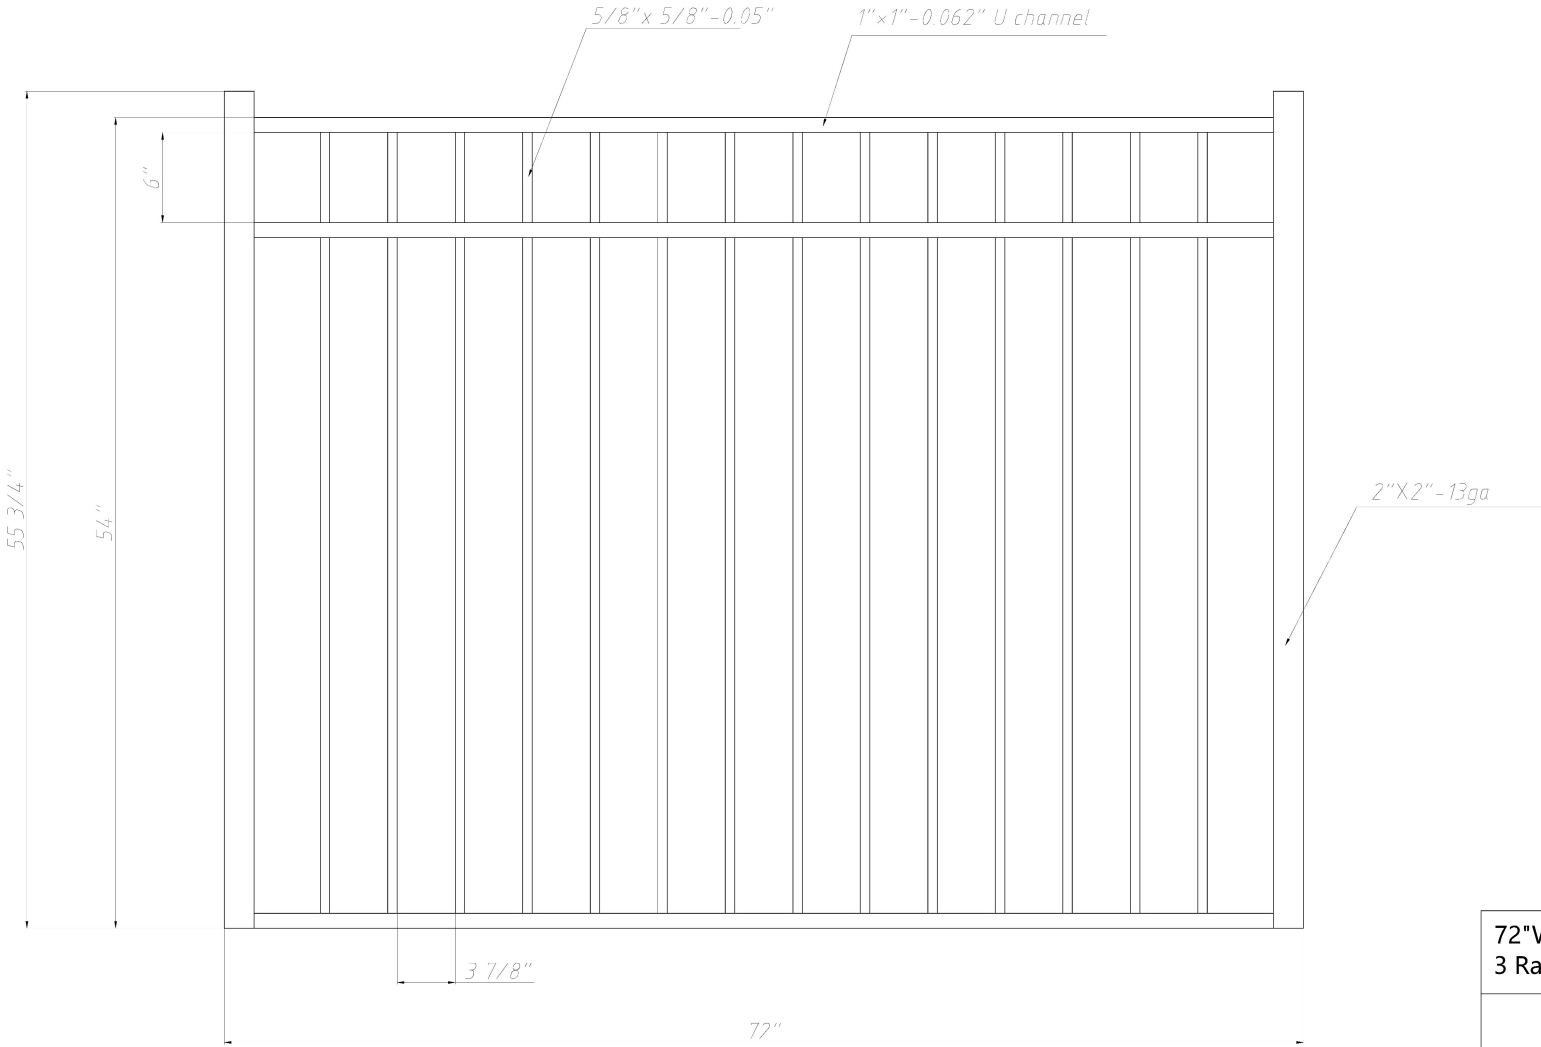

72"W x 54"H Aluminum Residential
3 Rail Flat Top Gate



FIRST FENCE USA

Product Code:	002-000030		
Revision:	A	Date:	02/24/2026