


DO NOT SCALE DRAWING

Notes:

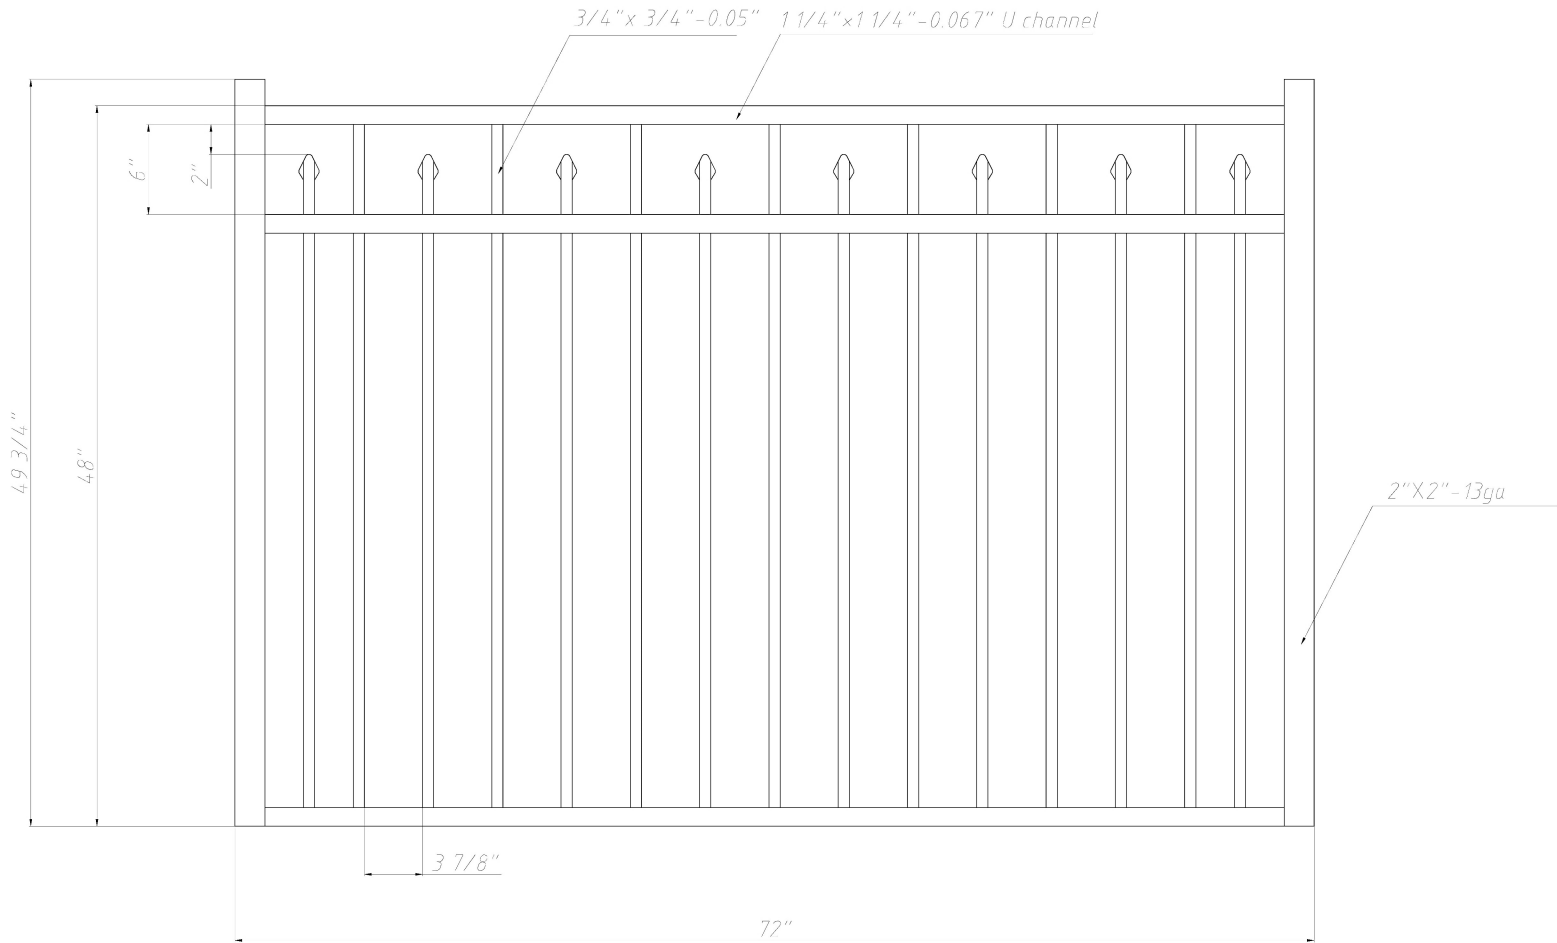

72"W x 48"H Aluminum Commercial
3 Rail Staggered Spear Flat Top Gate



FIRST FENCE USA

Product Code:	002-000038		
Revision:	A	Date:	02/24/2026